




FILED

05-13-11

04:59 PM

A1105021

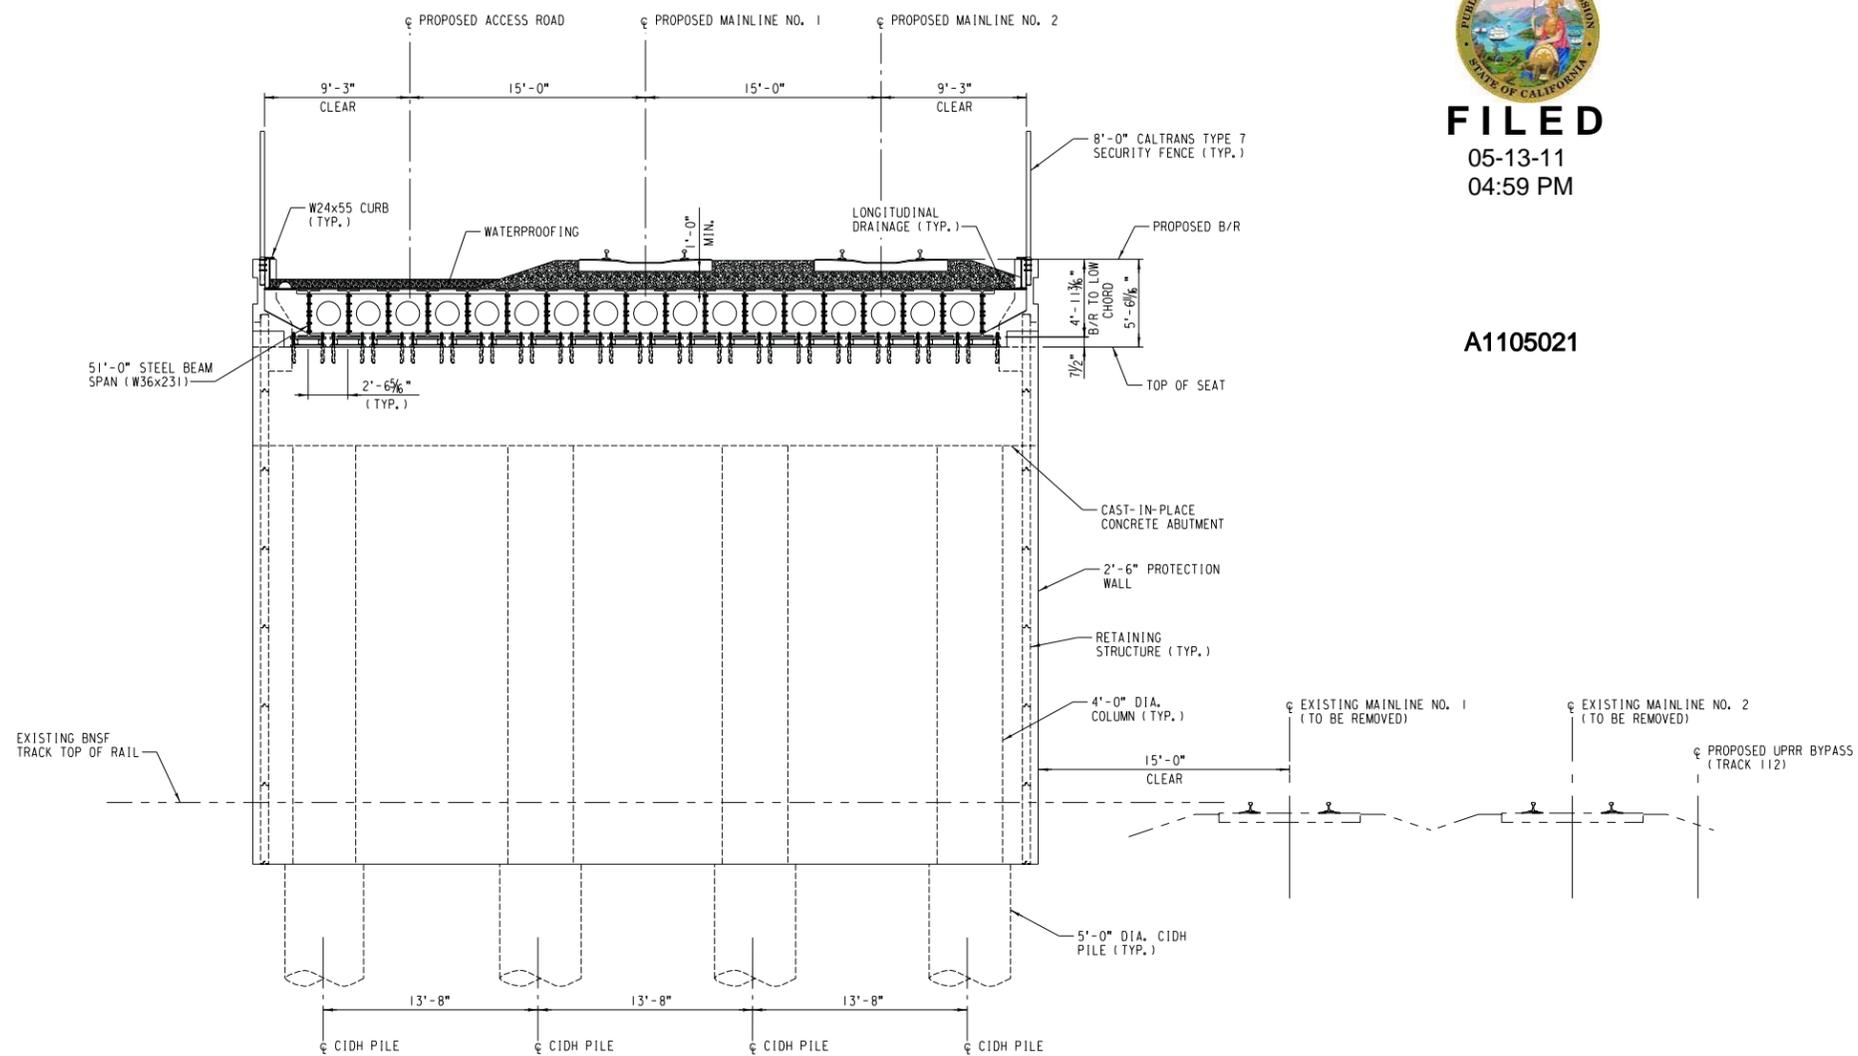

SECTION C
SCALE: 3/8" = 1'-0"

FILE NAME: c:\networking\amh\d099567\005.dgn

NOT FOR CONSTRUCTION

**EXHIBIT D-3b
SECTION VIEW**

NO.	DATE	REVISIONS

HDR HDR Engineering, Inc.



LOCATION: BRIDGE 538.67 YUMA SUB.
0.3 MILES WEST OF COLTON, CA.

FACILITY:
1 SPAN DPG-BD x 85'-0" (SEG. A)
1 SPAN BM-BD x 51'-0" (SEG. B)

DWG TITLE: TYPICAL SECTIONS (SHEET 2 OF 2)

APPROVED FOR
UNION PACIFIC RAILROAD CO.
BY
HDR ENGINEERING, INC
(OMAHA, NE)

By: NATHAN P. DICKERSON
DATE:

PROJECT ID:	ENGINEER:	LATITUDE:
WORK ORDER:	UP-SLC	34°03'56" N
DESIGN BY:	HDR-JWT	LONGITUDE:
CHECKED BY:		117°19'42" W
DRAWN BY: DJK	SHEET NO. 5 of 28	C E NUMBER
CHECKED BY: JRB		
SCALE: AS NOTED		