

EXHIBIT A-2


LOCATION DESCRIPTION BRIDGE 538.67



FILED

05-13-11
04:59 PM

A1105021

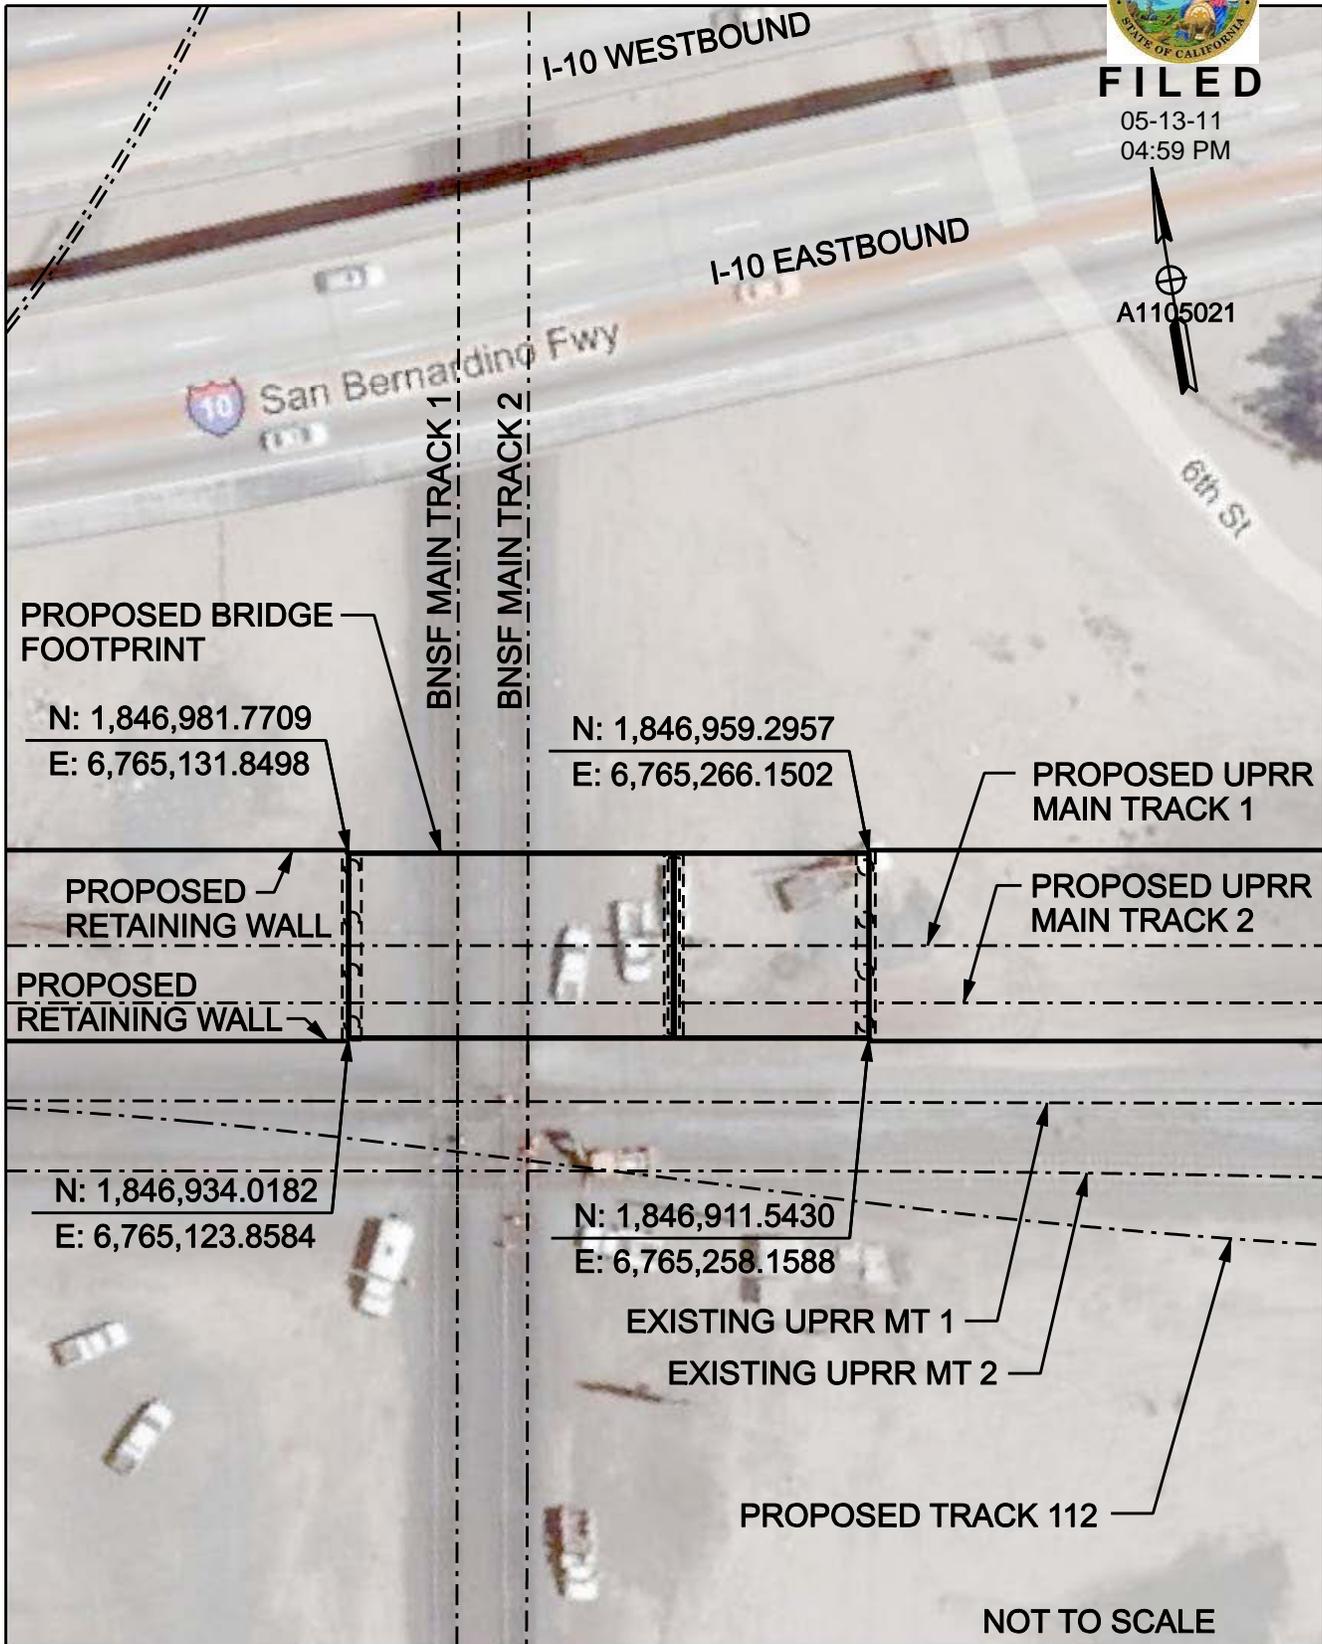

NOTE: LOCATIONS SHOWN (NORTHINGS AND EASTINGS) ARE REFERENCED TO THE CALIFORNIA STATE PLANE SYSTEM. ZONE V